



M.S.E.D.L. SUBSTATION
16'6" X 16'6"

D.G. SET AREA
11'6" X 8'2"

PUZZLE PARKING (G-LEVEL) 16 X 6 = 144 X 2 = 146


7.20 M. WIDE DRIVE WAY

6.00 M. WIDE DRIVE WAY

20.00 M WIDE ROAD


U.G. TANK BELOW

920	800	800	800	800	800	800	800	800	800	800	800	800	800	920
SHOP - 01	SHOP - 02	SHOP - 03	SHOP - 04	SHOP - 05	SHOP - 06	SHOP - 07	SHOP - 08	SHOP - 09	SHOP - 10	SHOP - 11	SHOP - 12	SHOP - 13	SHOP - 14	SHOP - 15
11'6" X 40'0"	10'0" X 40'0"	11'6" X 40'0"												
C.A. : 460.00	C.A. : 400.00	C.A. : 460.00												
SQ.FT.														

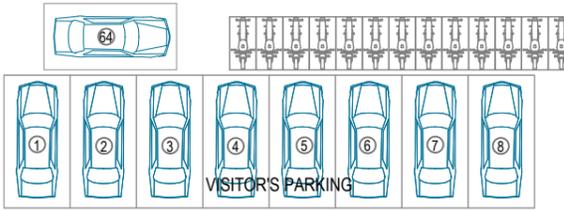

PROP. METRO STATION

ENTRANCE / EXIT

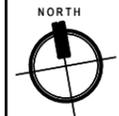


PLOT - 66, SEC. - 17, TALOJA.

GROUND FLOOR PLAN



DIMENSIONS
ARCHITECTS PVT. LTD.

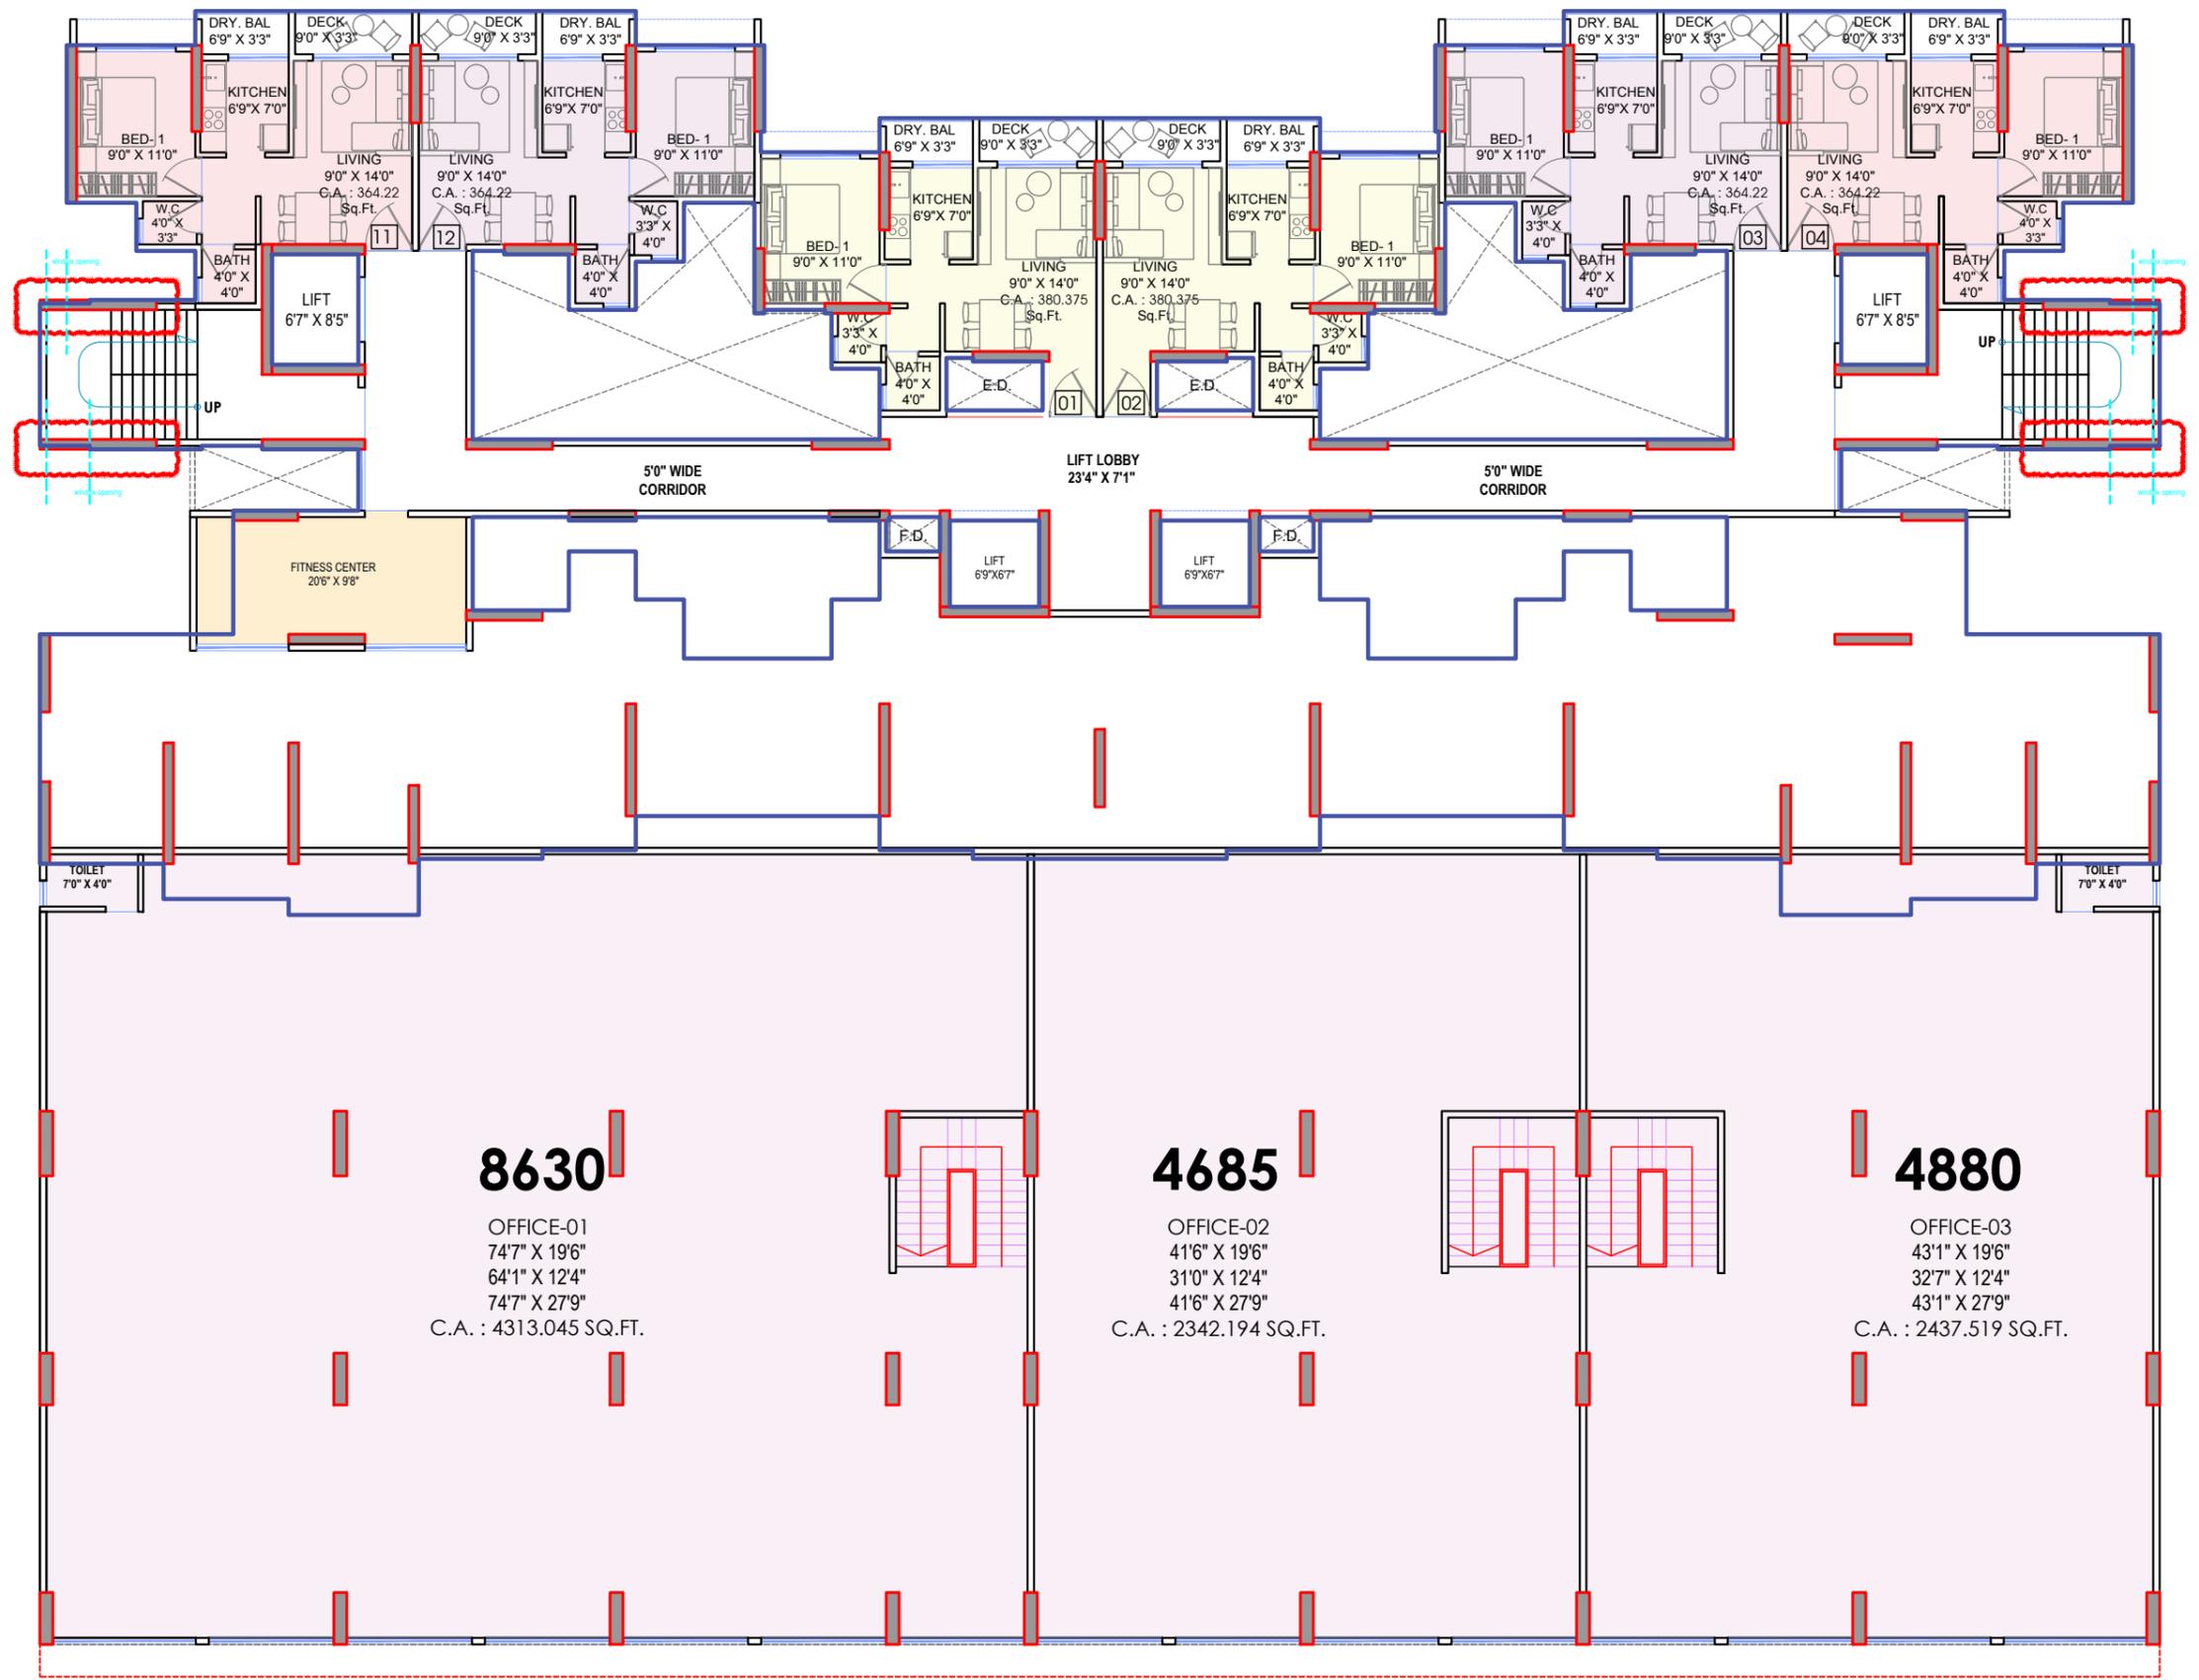


PLOT - 66, SEC. - 17, TALOJA.

**1ST FLOOR PLAN
(COMMERCIAL & RESIDENTIAL FLOOR)**



DIMENSIONS
ARCHITECTS PVT. LTD.

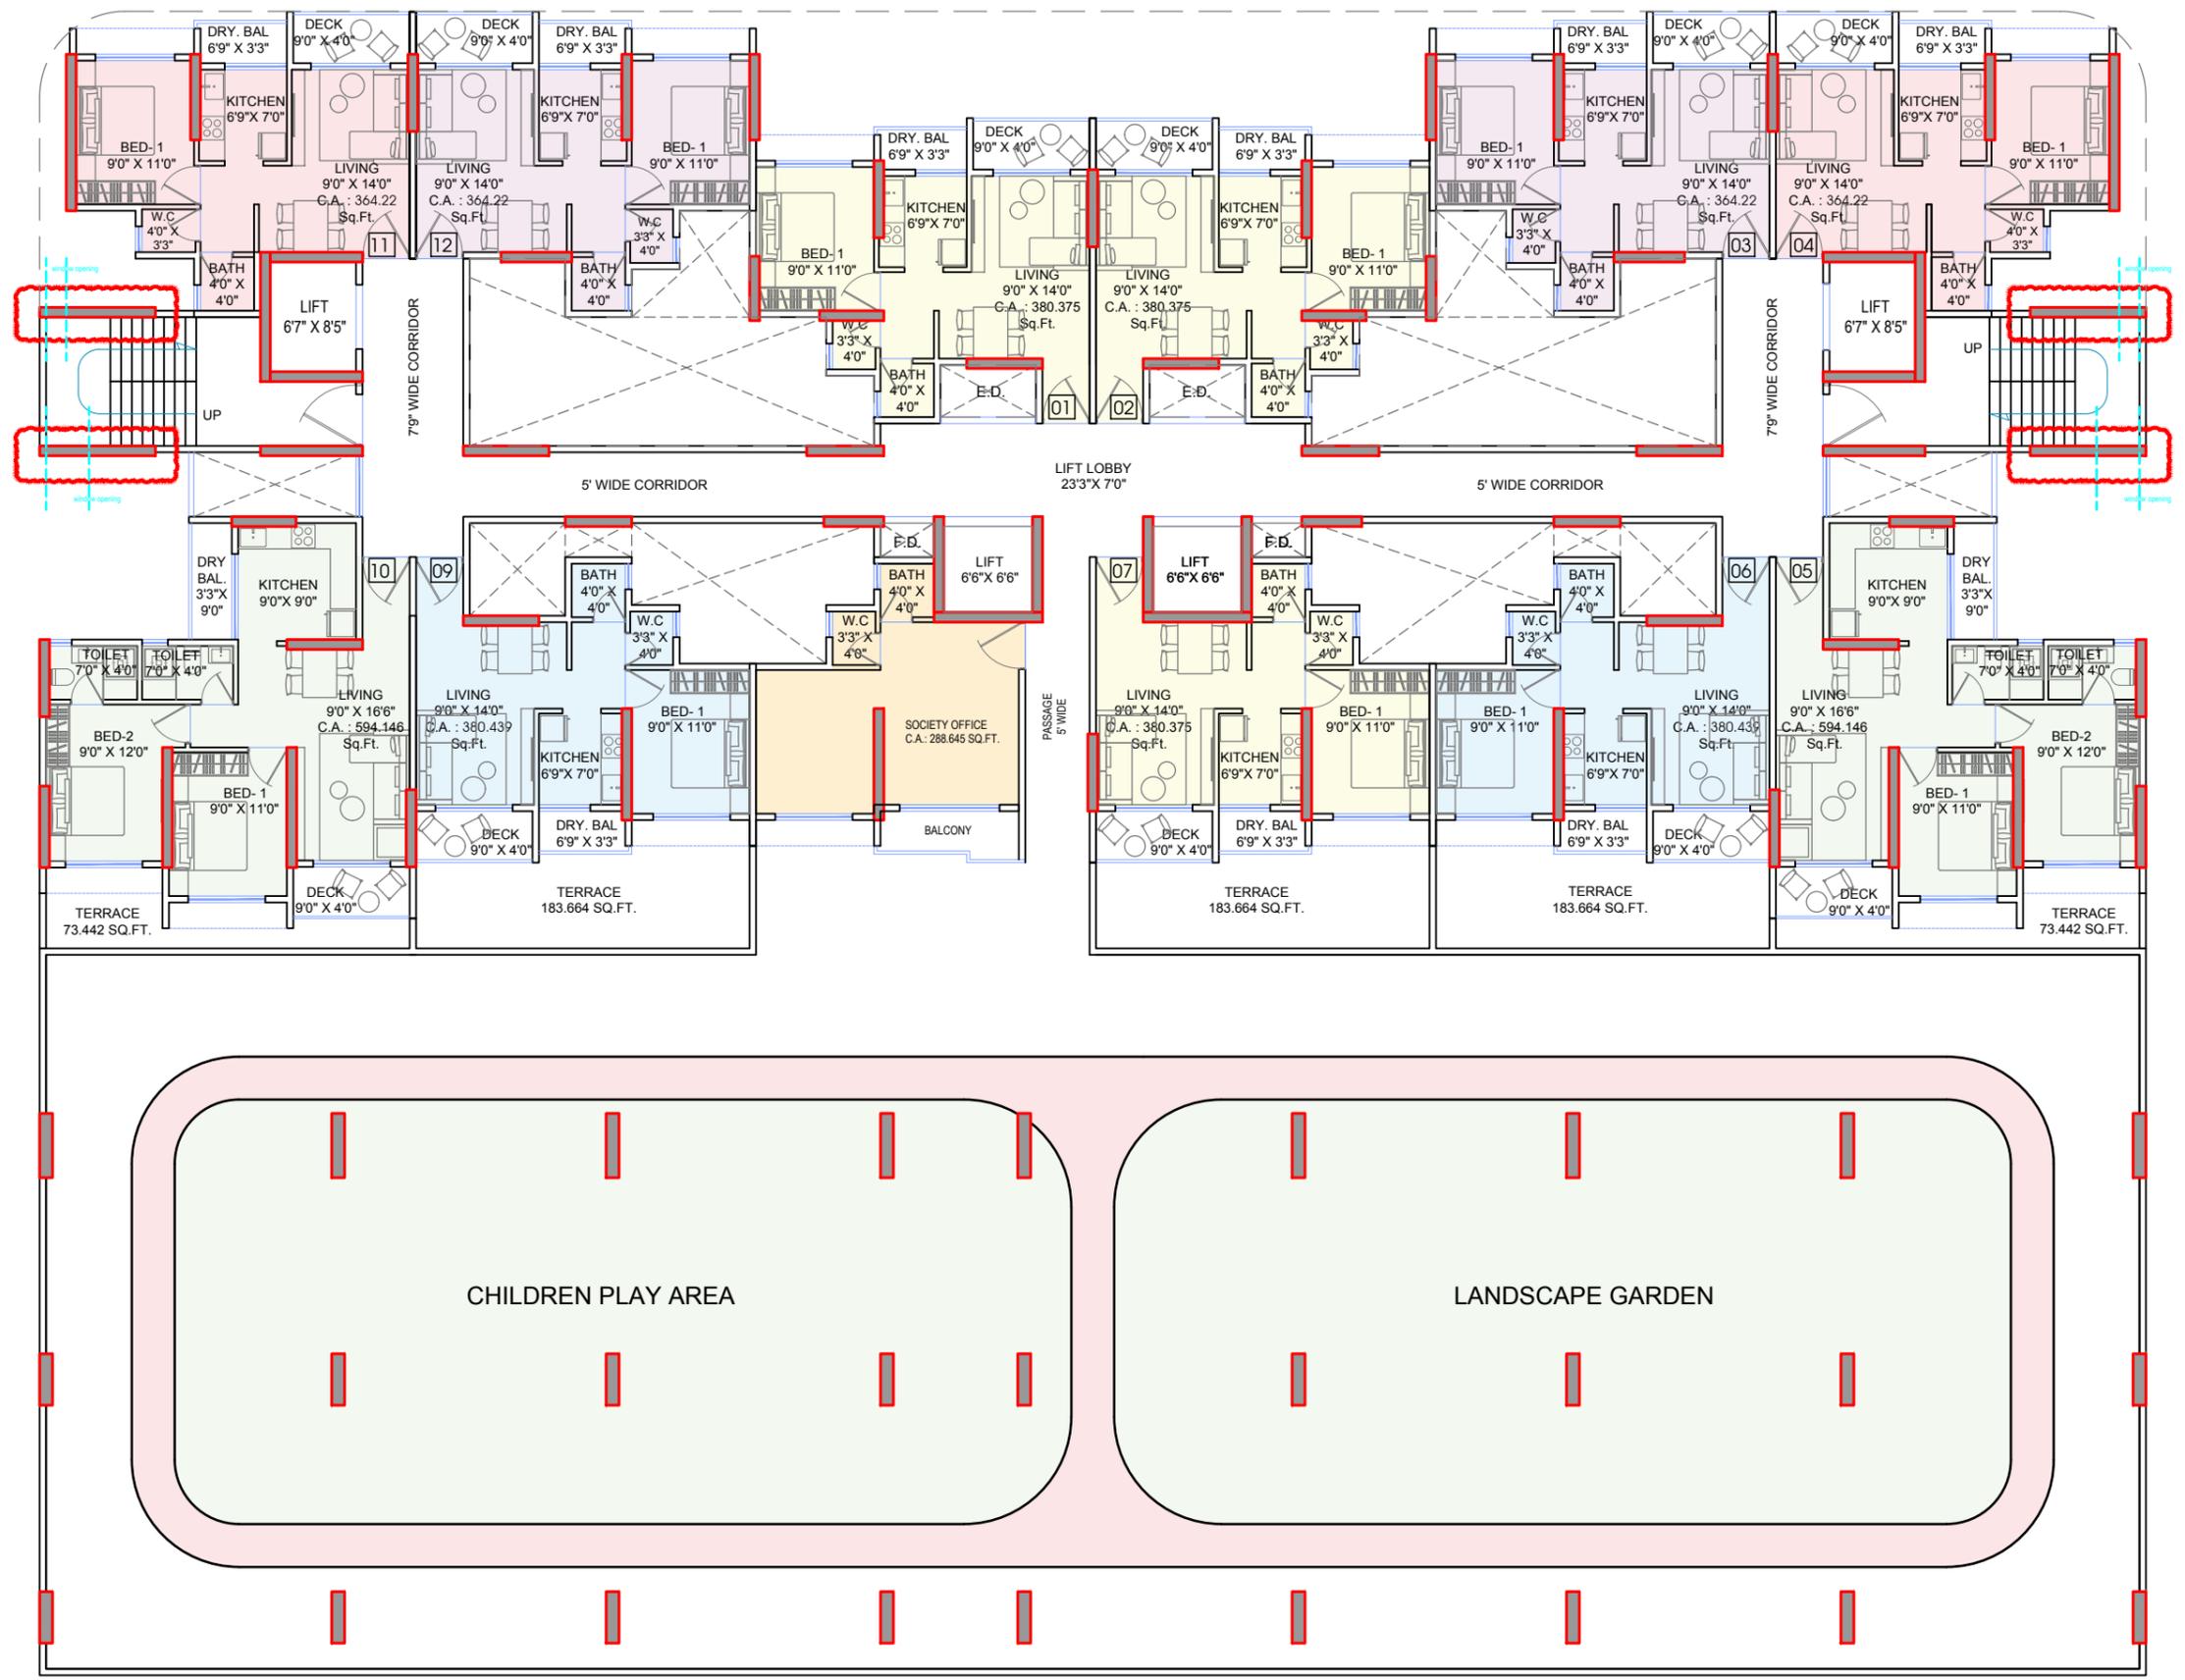


PLOT - 66, SEC. - 17, TALOJA.

**2ND FLOOR PLAN
(AMENITY FLOOR & RESIDENTIAL FLOOR)**



DIMENSIONS
ARCHITECTS PVT. LTD.

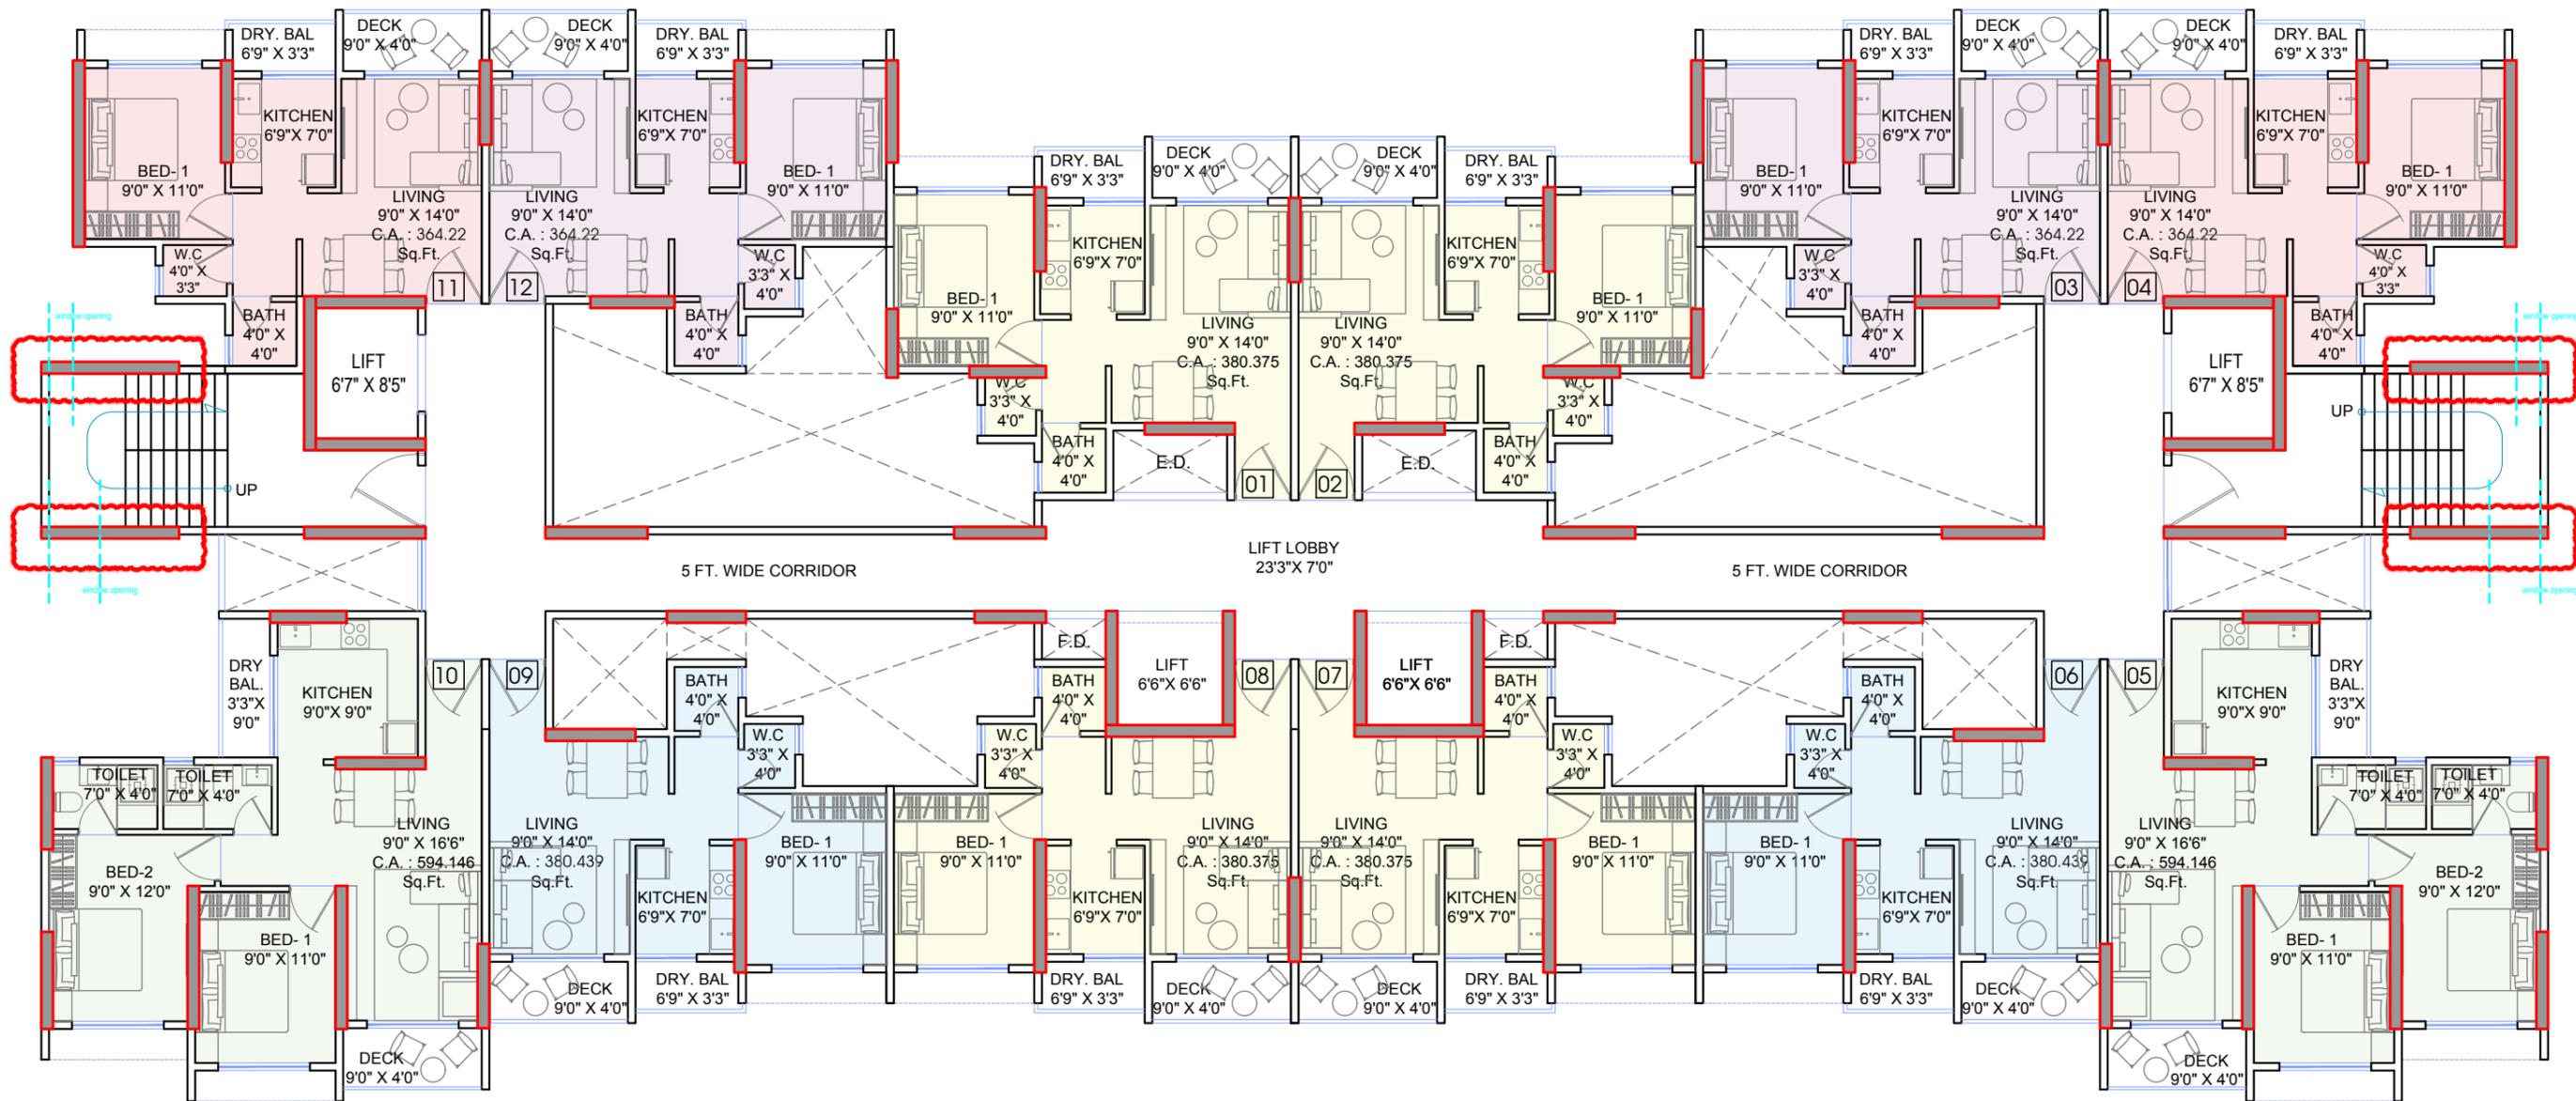


PLOT - 66, SEC. - 17, TALOJA.

TYPICAL FLOOR PLAN
 (3RD TO 7TH, 9TH, 10TH, 12TH, 13TH & 15TH | 10 TYPICAL FLOORS)



DIMENSIONS
 ARCHITECTS PVT. LTD.

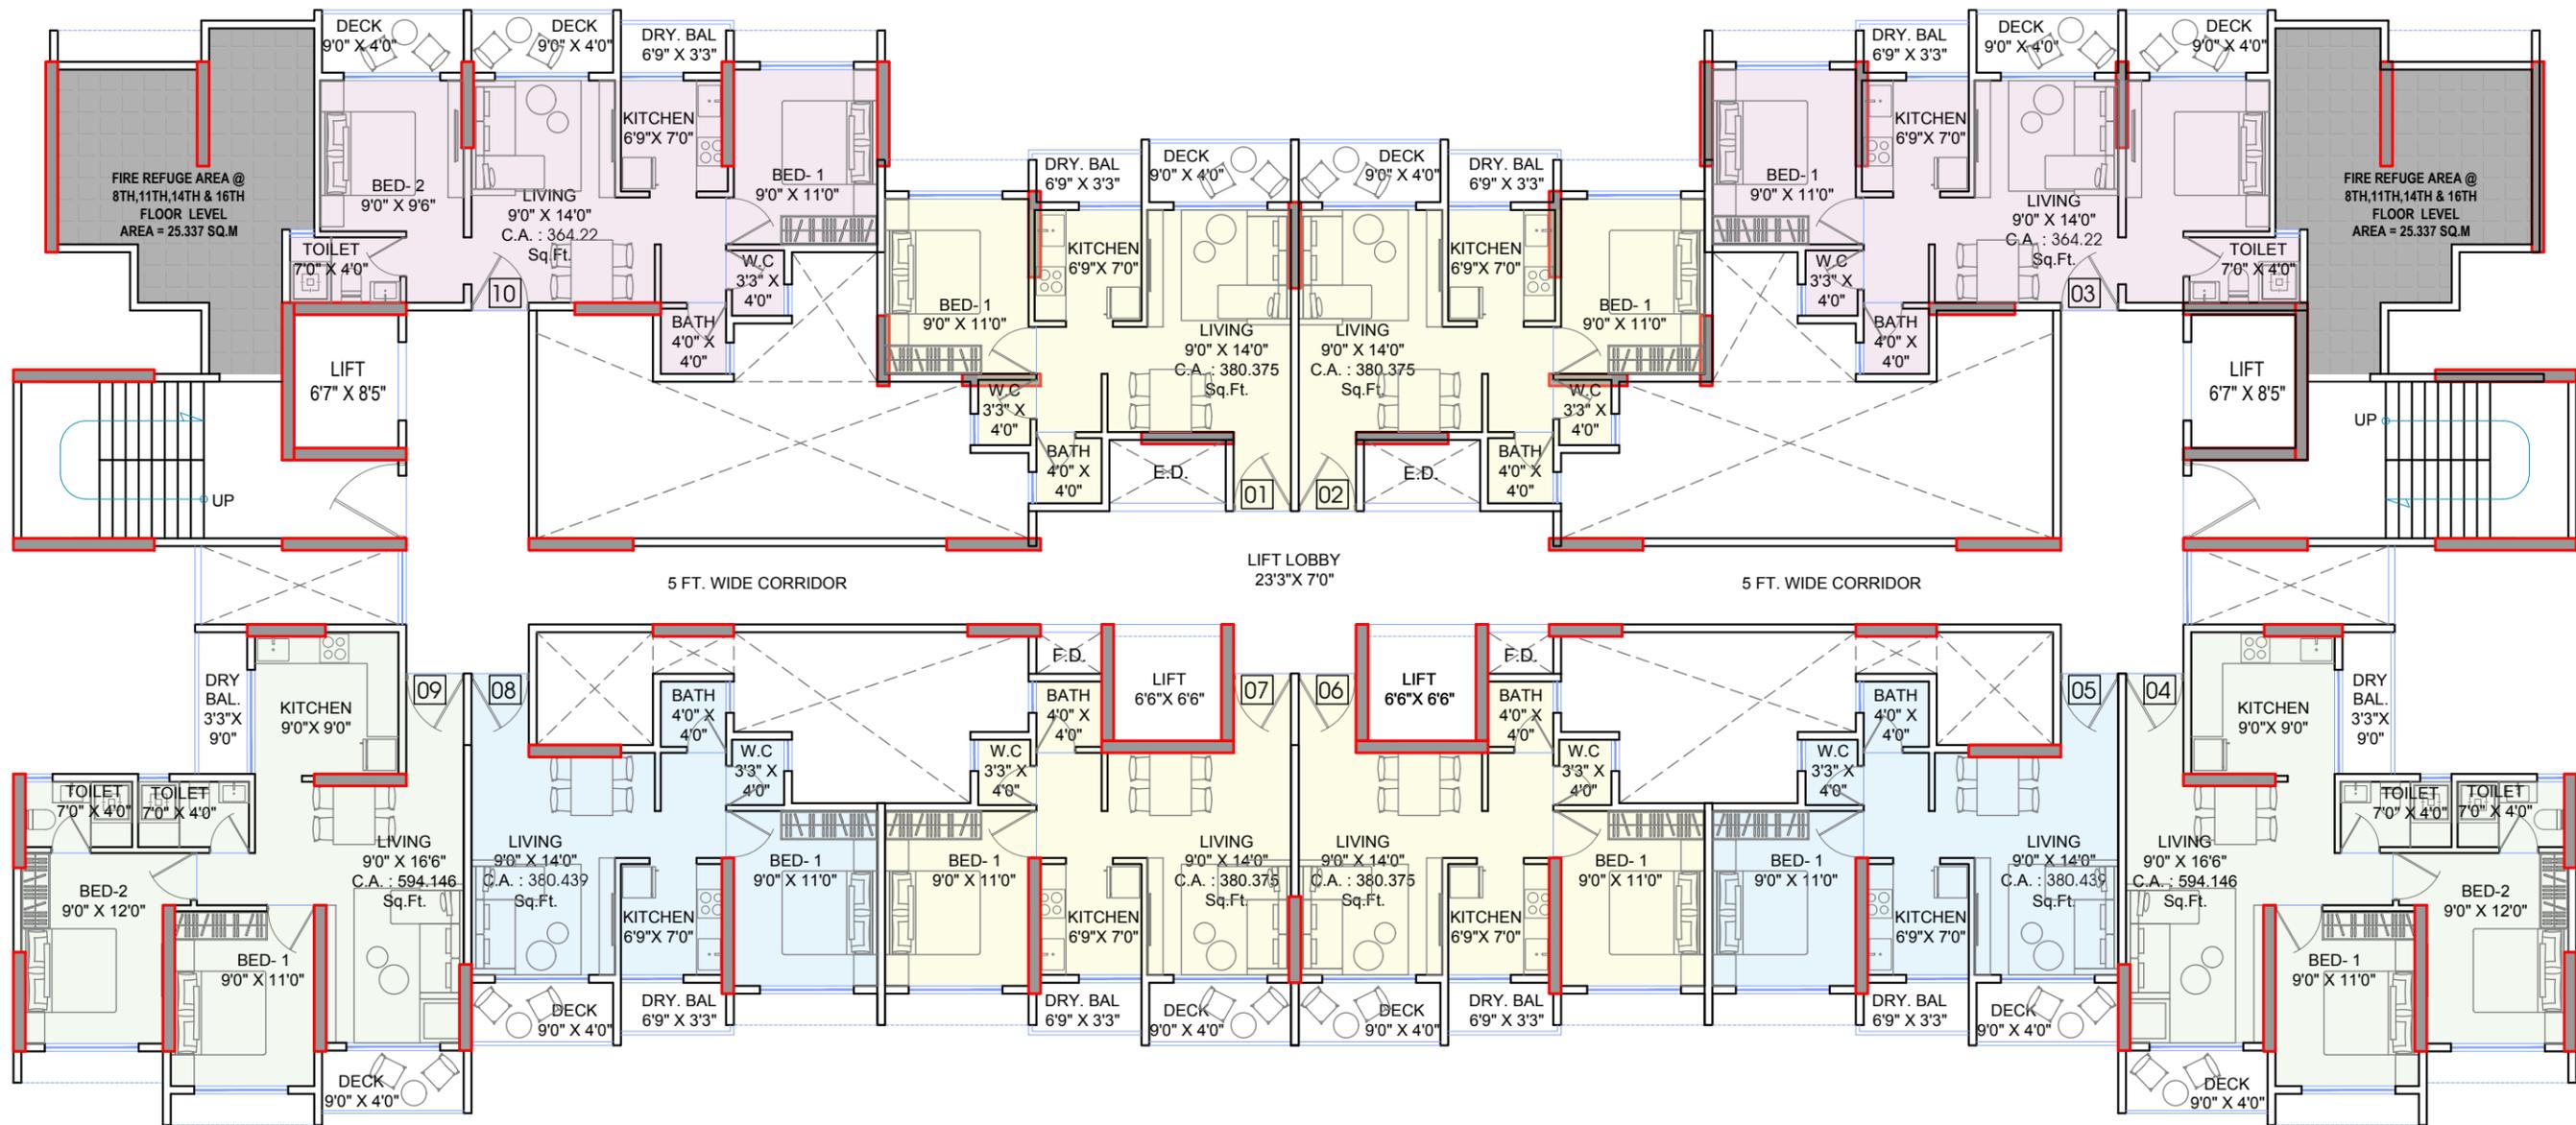


PLOT - 66, SEC. - 17, TALOJA.

8TH , 11TH, 14TH & 16TH FLOOR REFUGE FLOOR
(4 TYPICAL FLOORS)



DIMENSIONS
ARCHITECTS PVT. LTD.

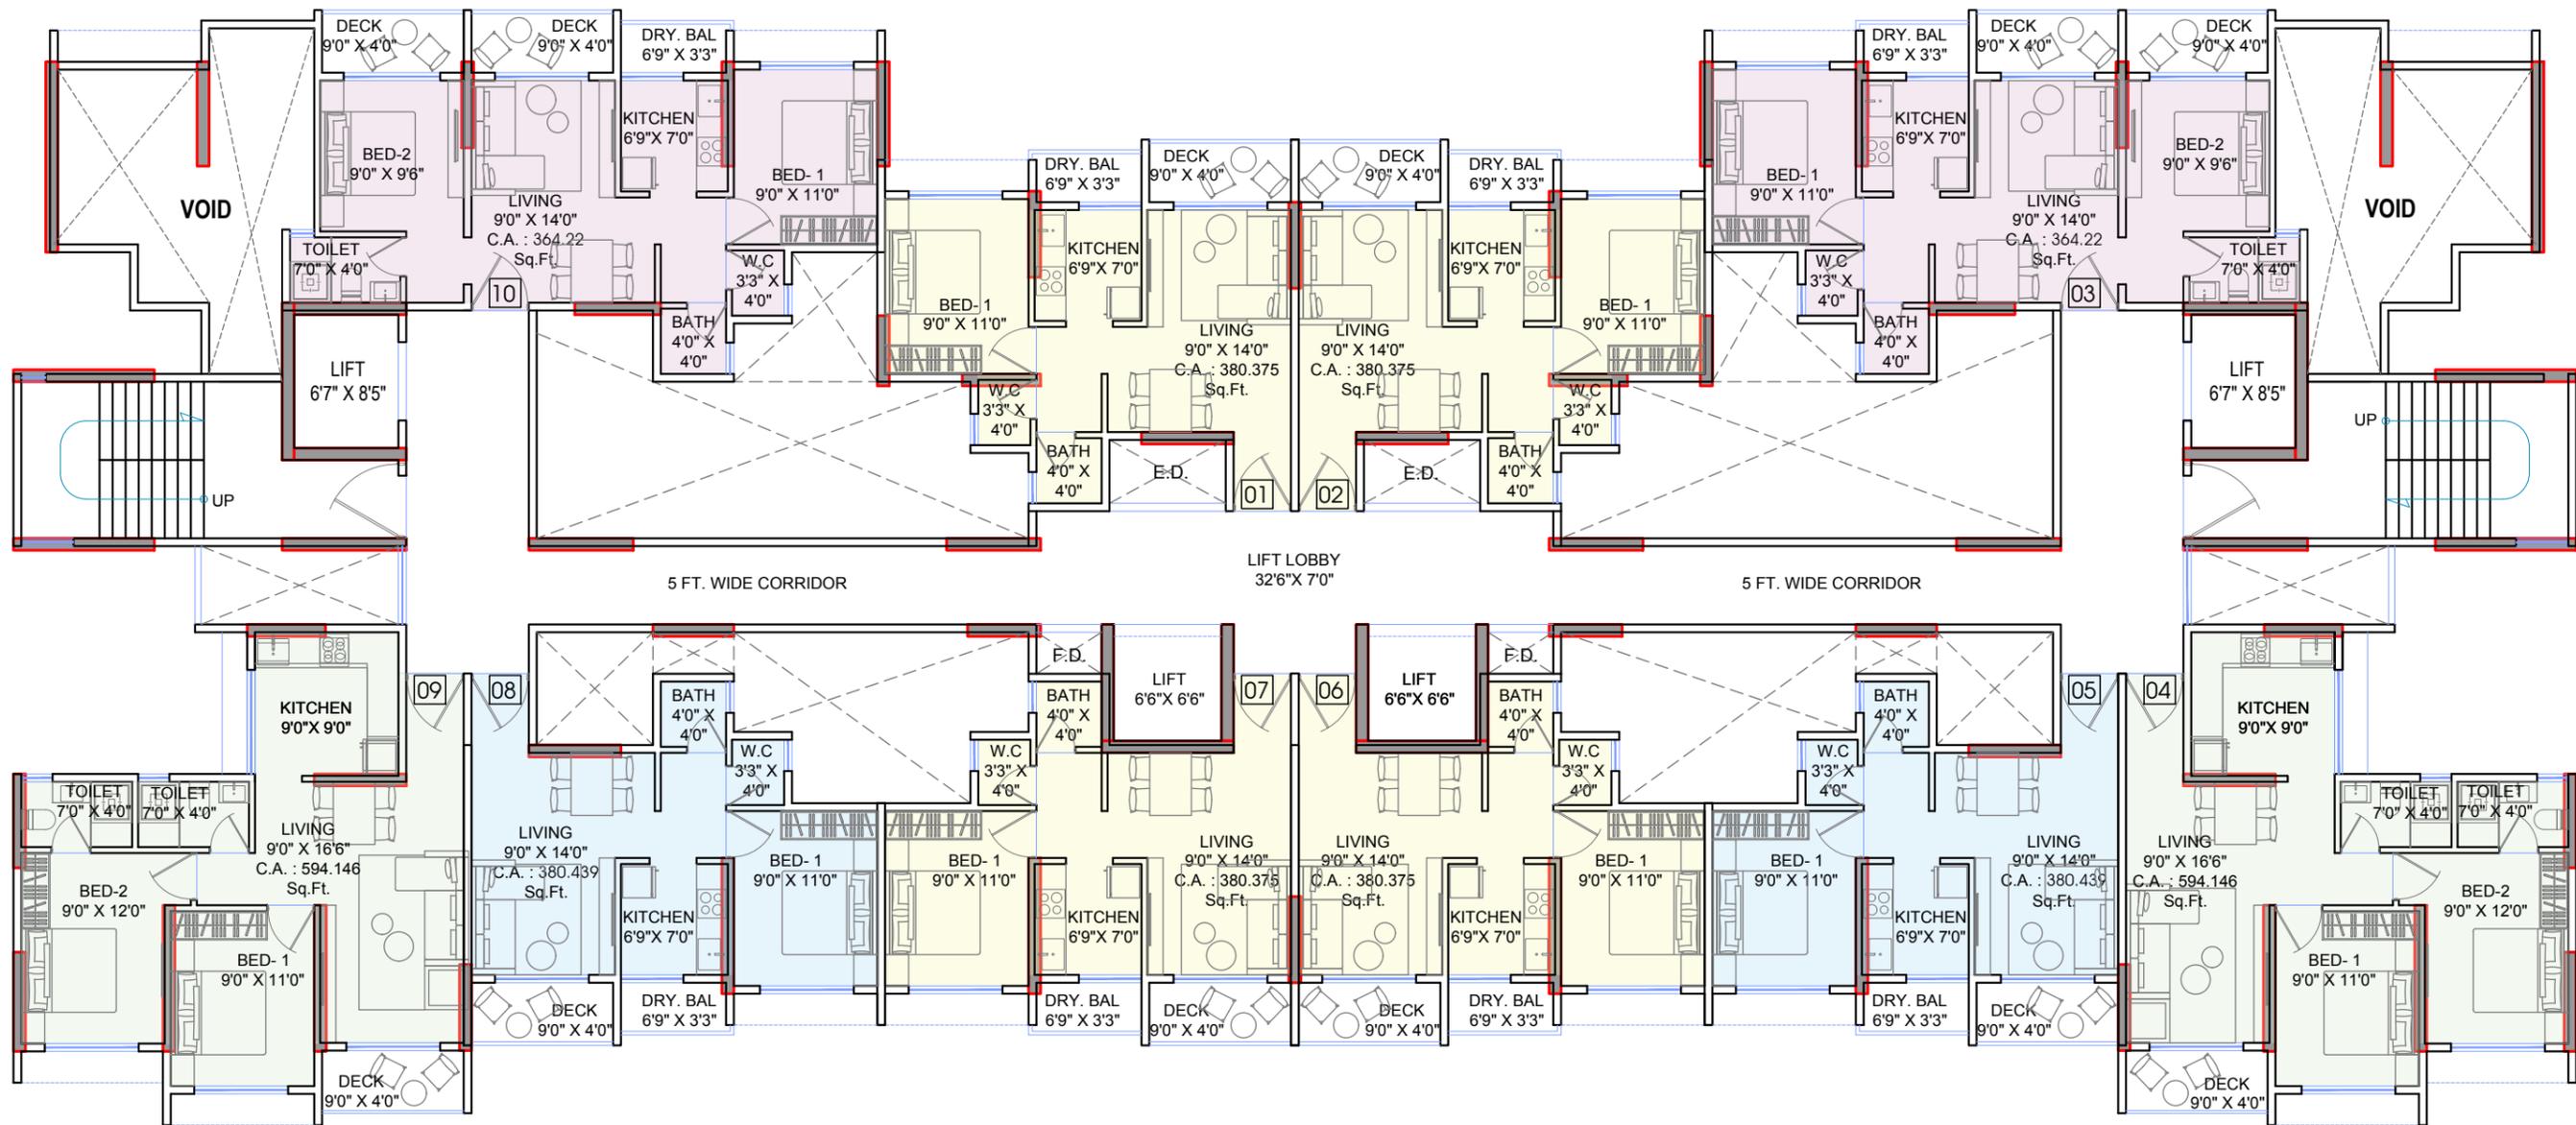


PLOT - 66, SEC. - 17, TALOJA.

17TH,18TH,20TH & 21ST FLOOR
(4 TYPICAL FLOORS)



DIMENSIONS
ARCHITECTS PVT. LTD.

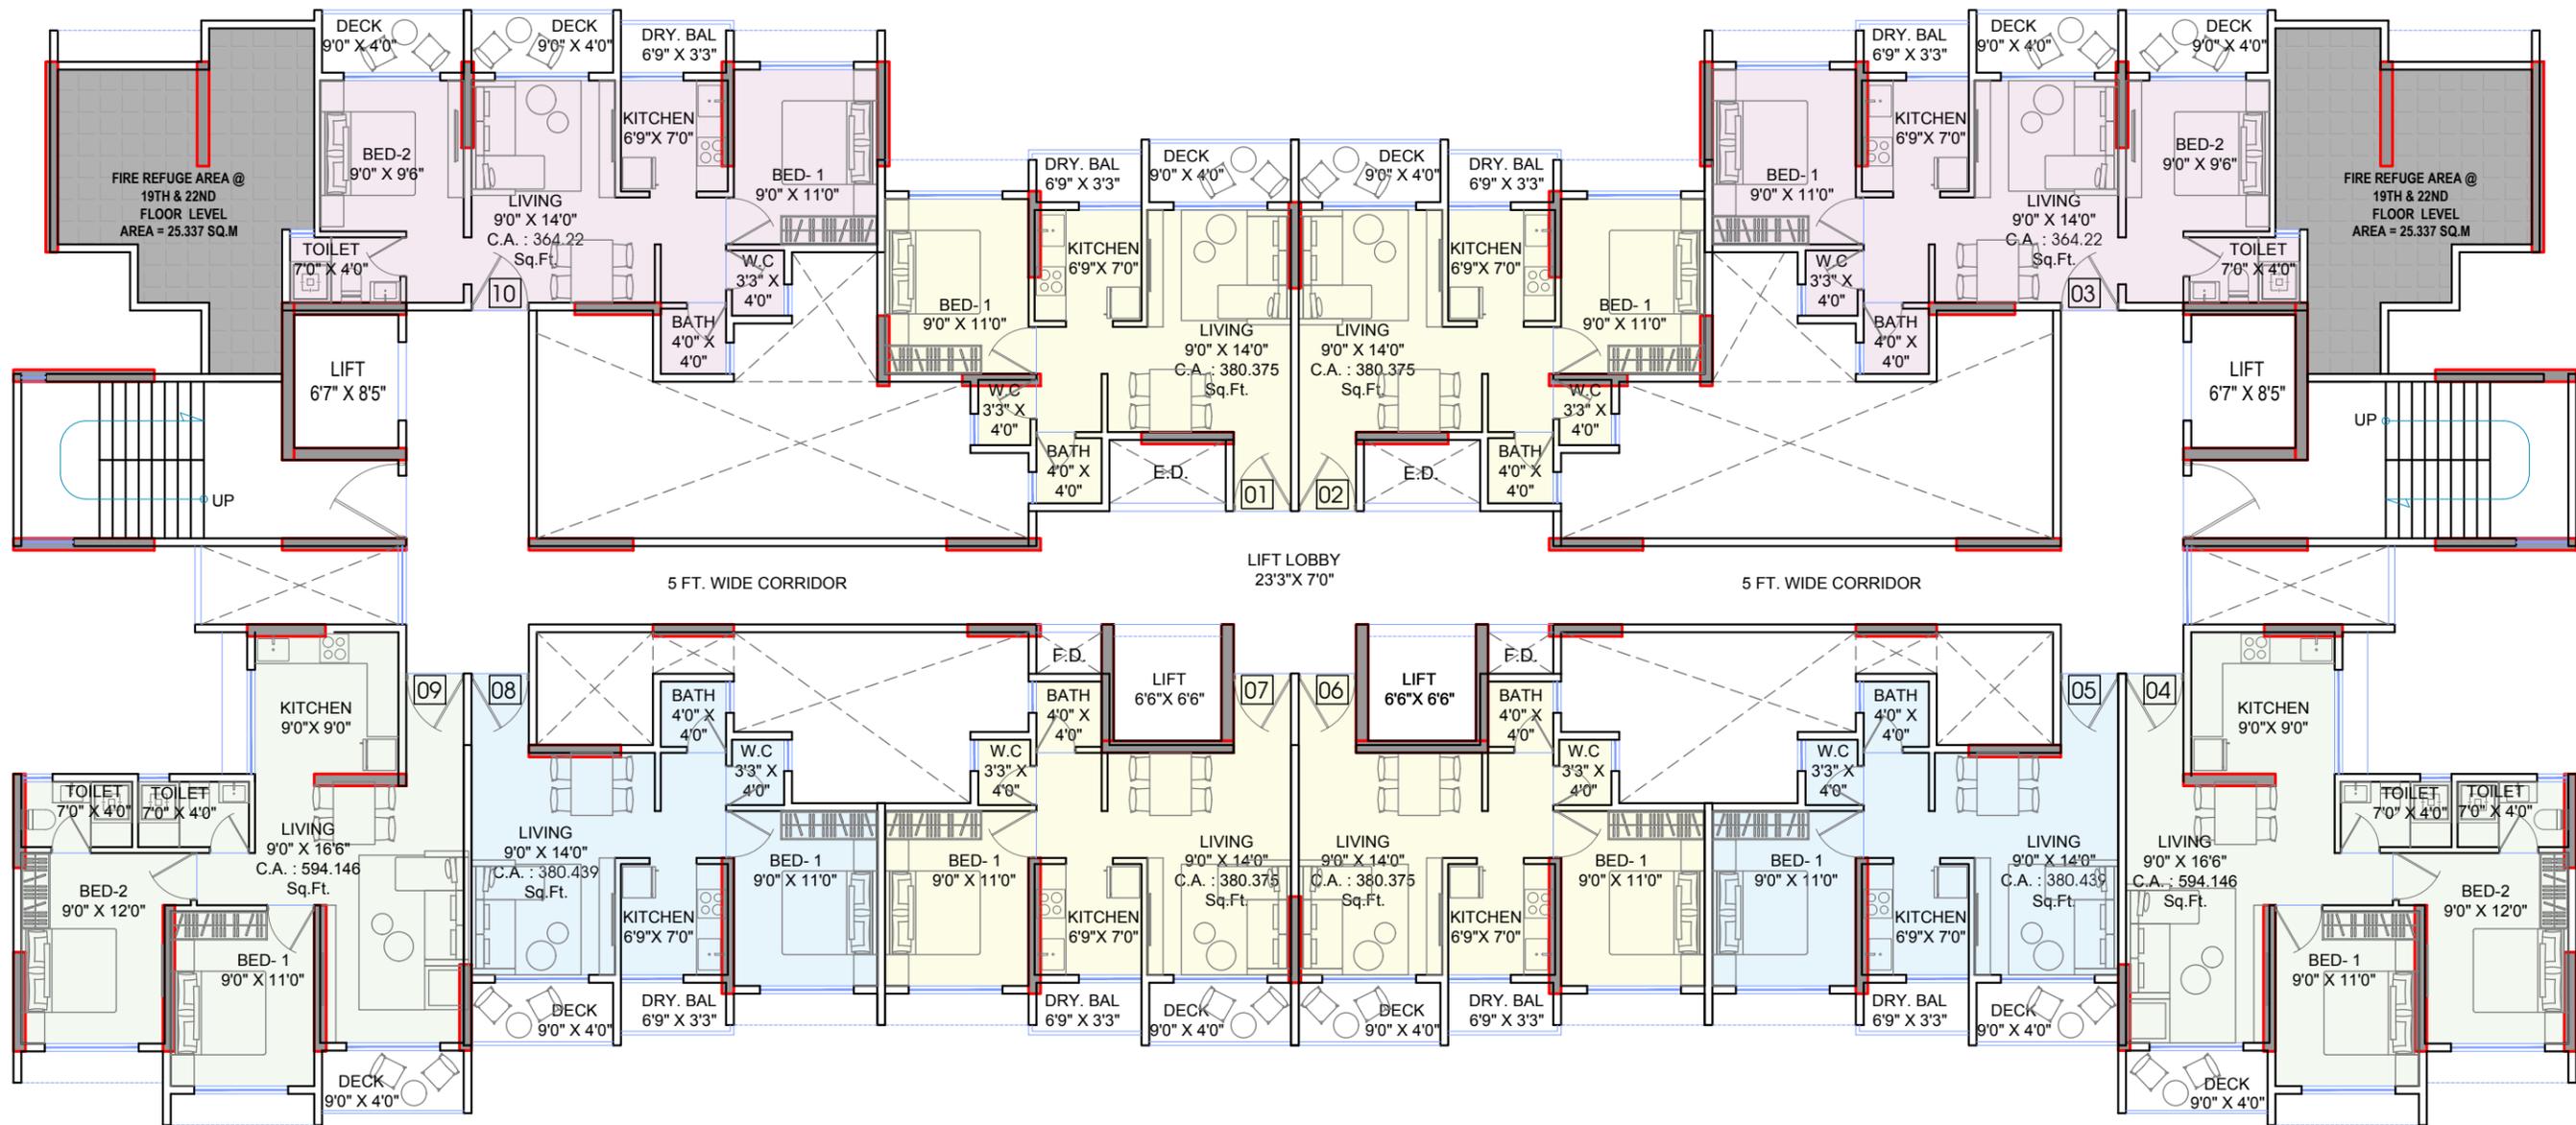

PLOT - 66, SEC. - 17, TALOJA.

19TH & 22ND FLOOR
(2 TYPICAL FLOORS)



DIMENSIONS
ARCHITECTS PVT. LTD.