



ENTRY/EXIT

15.00 M WIDE ROAD

20.00 M WIDE ROAD

6.00 M WIDE DRIVEWAY

RAMP TO 1ST FLOOR

6.00 M WIDE DRIVEWAY

6.00 M WIDE DRIVEWAY

6.00 M WIDE DRIVEWAY

6.00 M WIDE DRIVEWAY

ENTRY/EXIT

TOTAL OPEN PARKING - 14
TOTAL COVERED PARKING - 16

GROUND FLOOR PLAN

PROJECT BY:
M/s. TURTLE
DEVELOPERS


"SIDDHSHILA"
PROPOSED RESIDENTIAL CUM COMMERCIAL BUILDING ON
PLOT NO.- 01, SEC.- 24, TALOJA, NAVI MUMBAI.



AMIT N. PATIL ARCHITECTS

127/128, 1ST FLOOR, SHIV CENTRE
SECTOR-17, VASHI, NAVI MUMBAI.
TEL. : 022 - 3573 8063

15.00 M WIDE ROAD

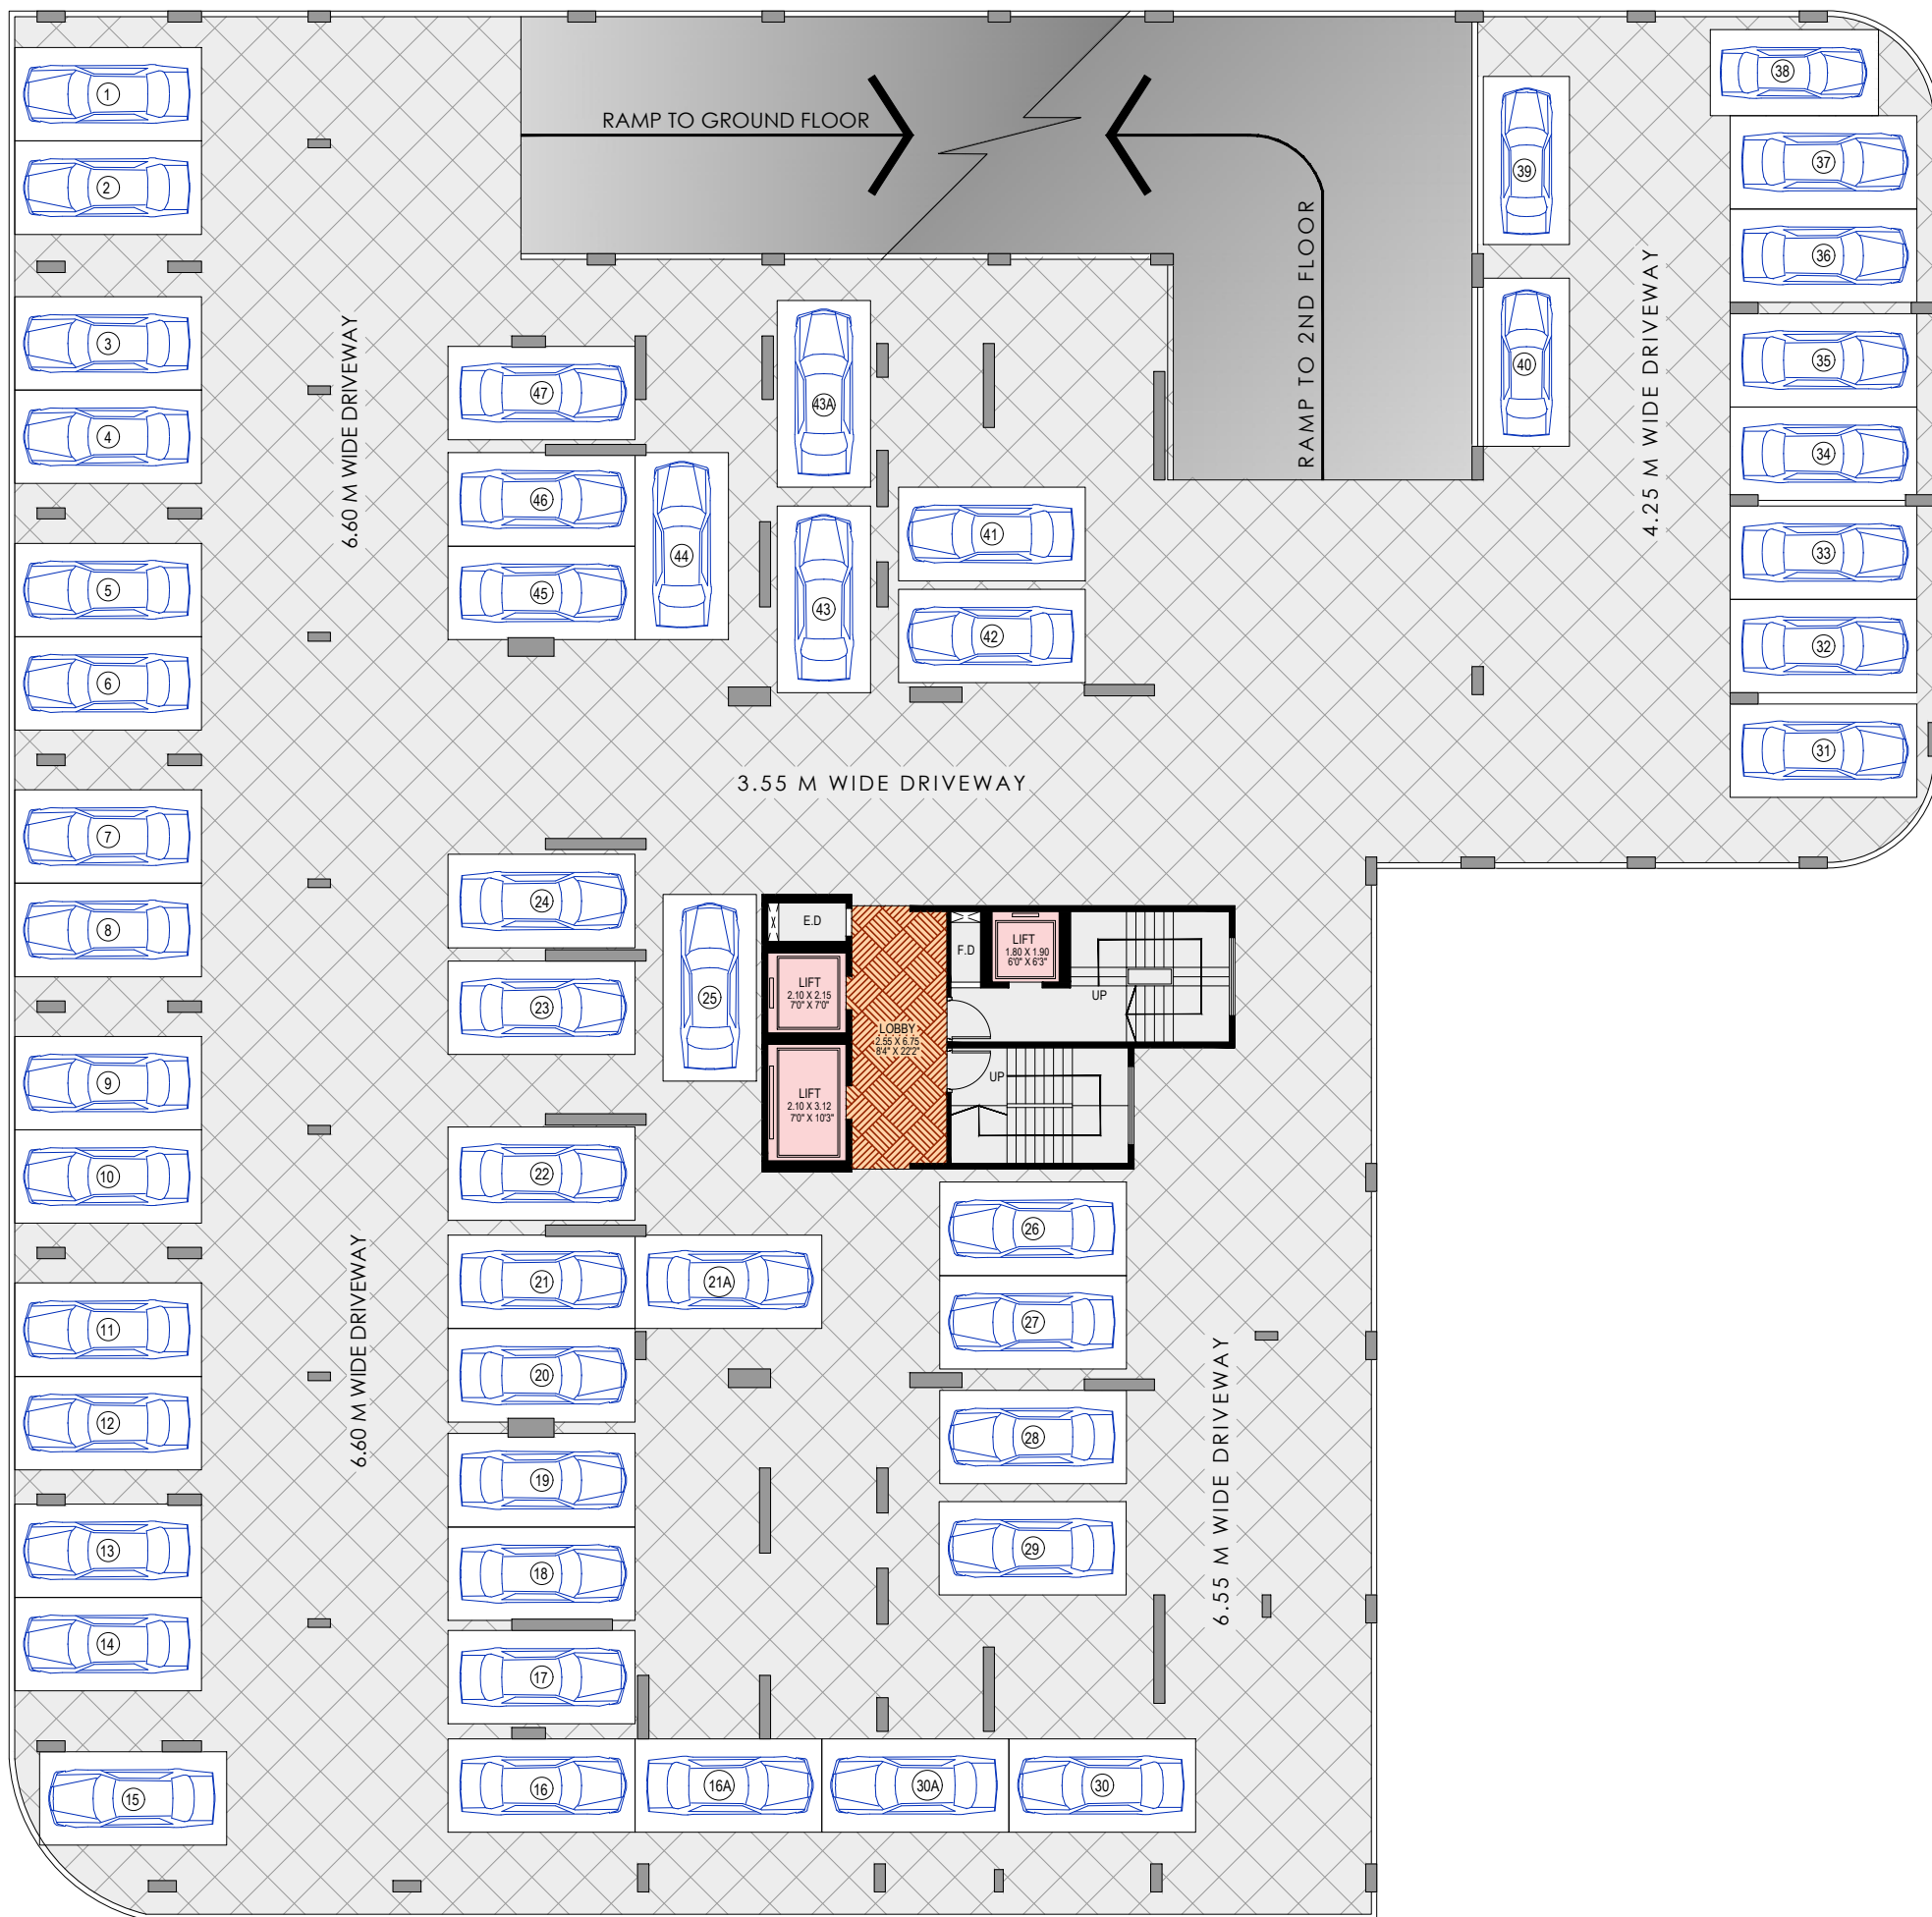

20.00 M WIDE ROAD

TOTAL COVERED PARKING - 47 + 4

1ST FLOOR PLAN PODIUM PARKING

PROJECT BY:
M/s. TURTLE
DEVELOPERS


"SIDDHSHILA"
PROPOSED RESIDENTIAL CUM COMMERCIAL BUILDING ON
PLOT NO.- 01, SEC.- 24, TALOJA, NAVI MUMBAI.



AMIT N. PATIL ARCHITECTS

127/128, 1ST FLOOR, SHIV CENTRE
SECTOR-17, VASHI, NAVI MUMBAI.
TEL. : 022 - 3573 8063

15.00 M WIDE ROAD

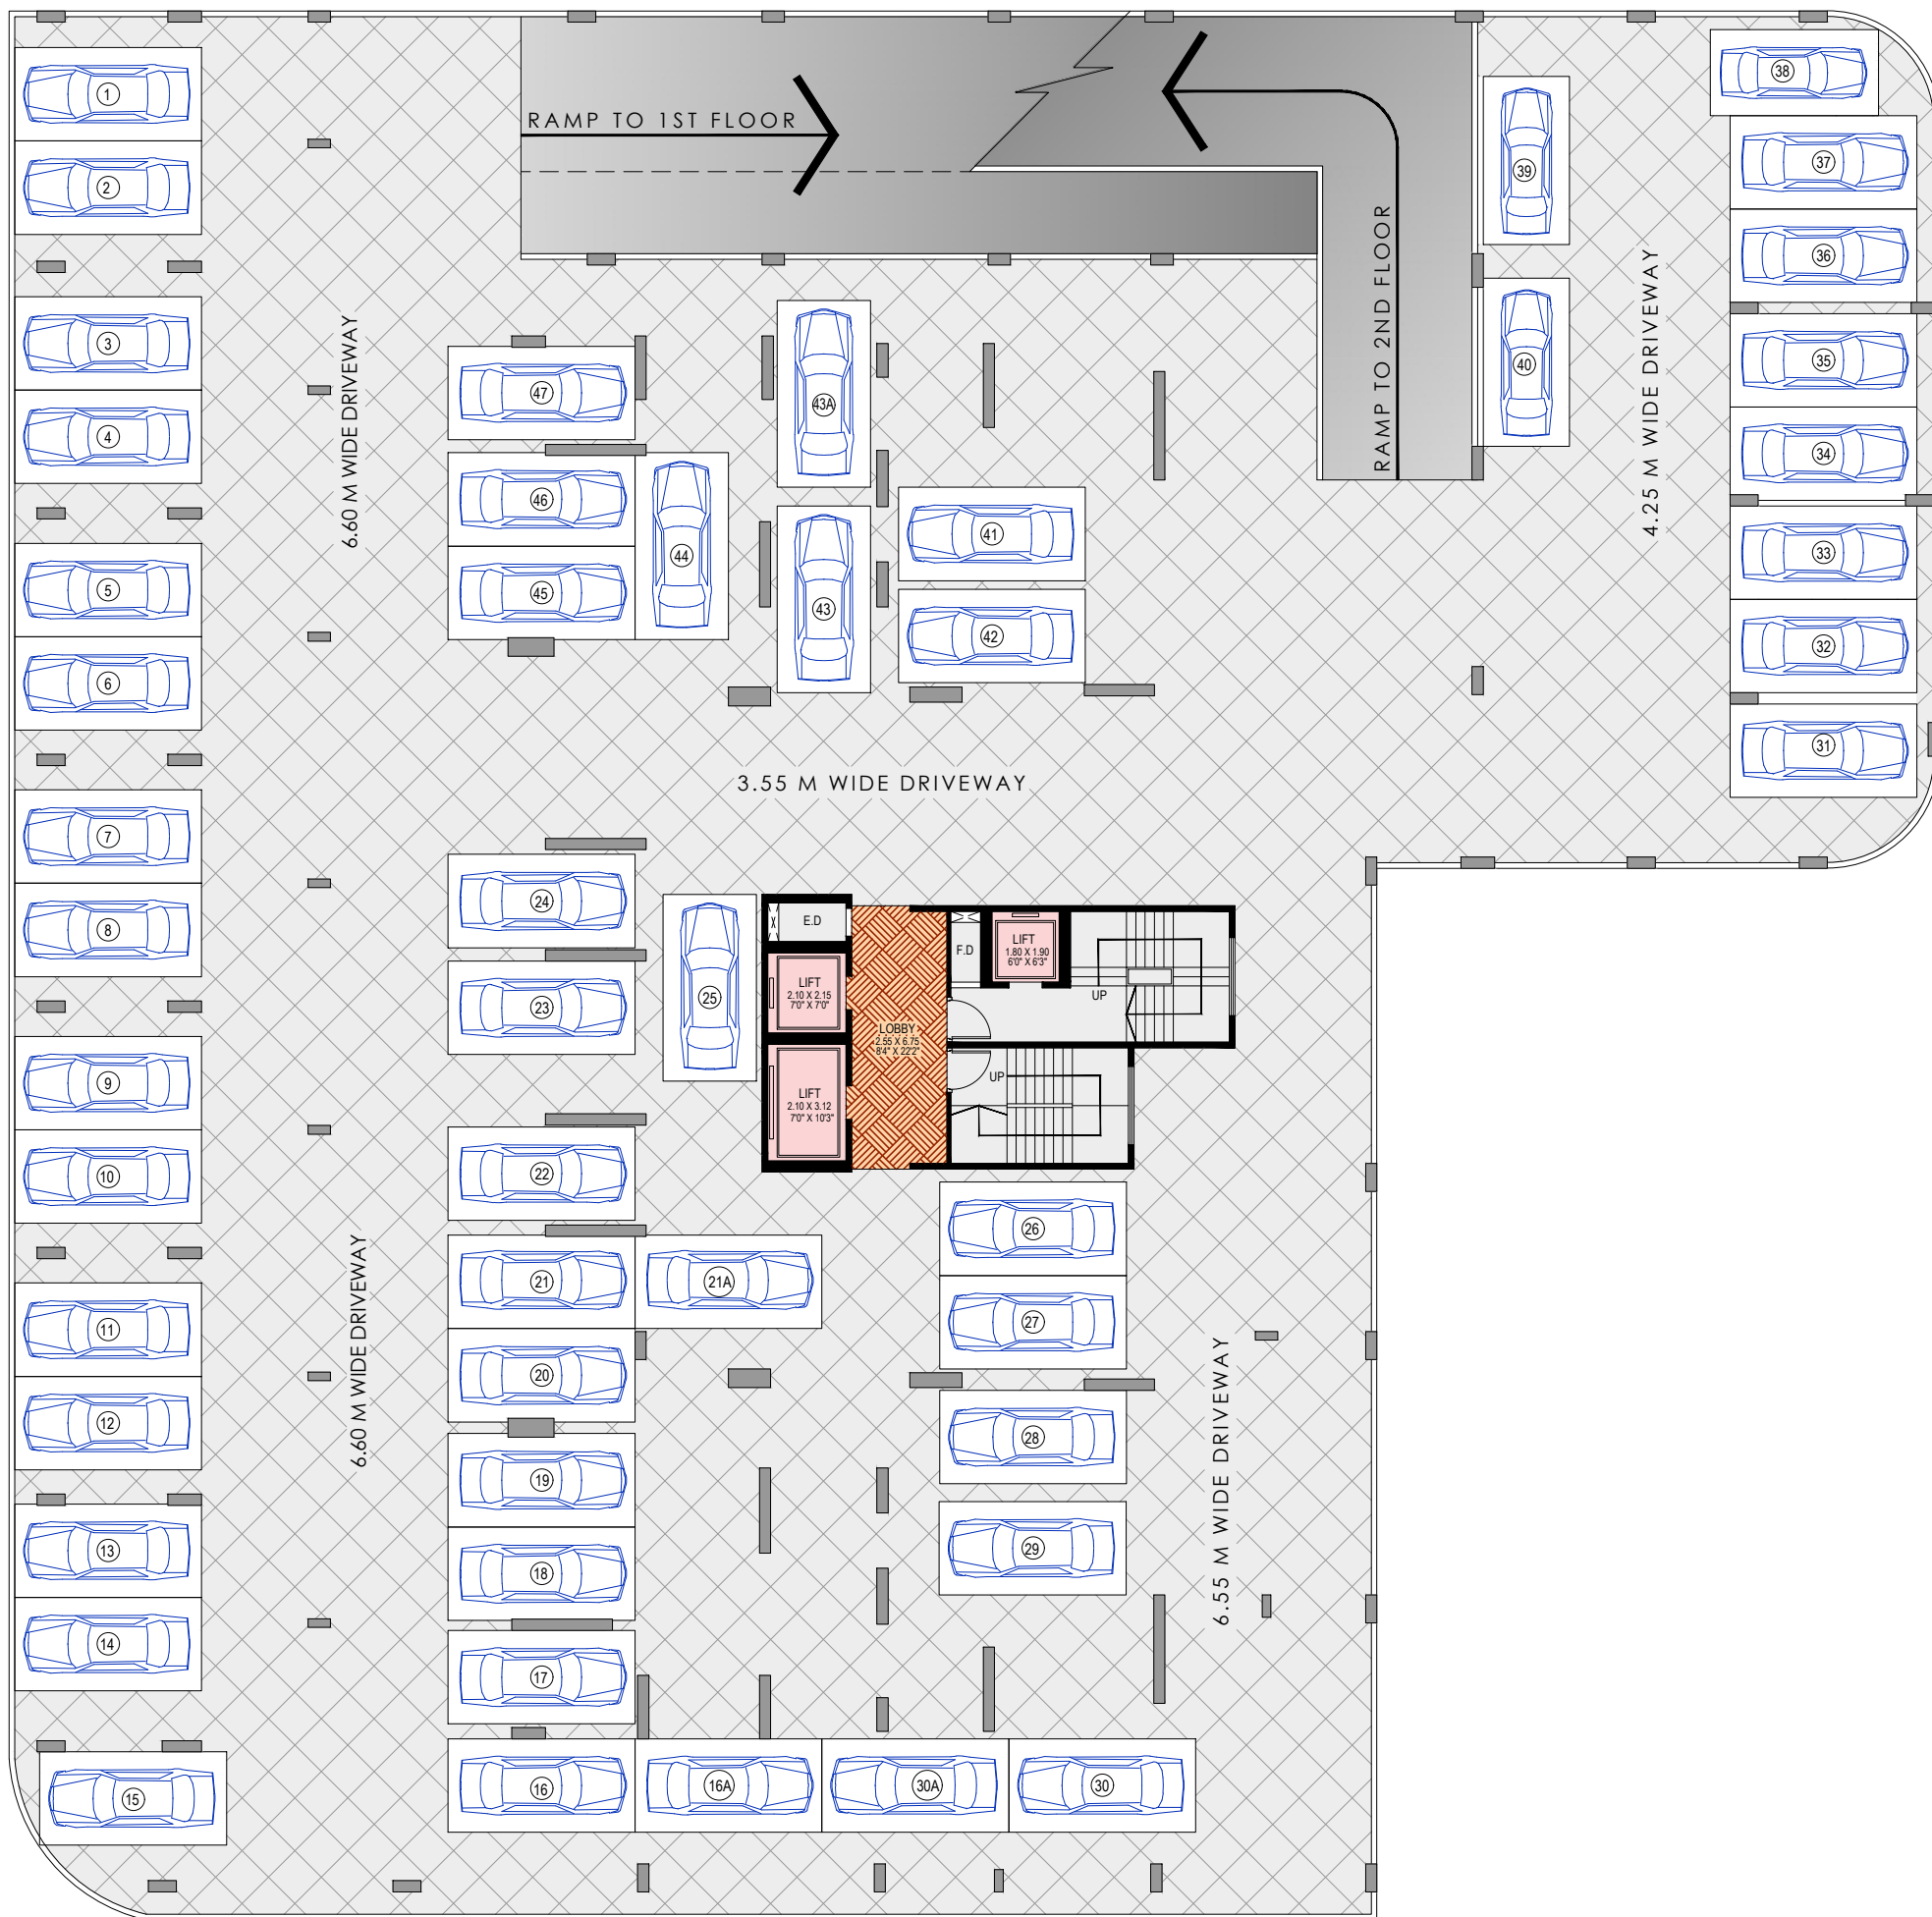

20.00 M WIDE ROAD

TOTAL COVERED PARKING - 47 + 4

2ND FLOOR PLAN PODIUM PARKING


PROJECT BY:
M/s. TURTLE
DEVELOPERS

"SIDDHSHILA"
PROPOSED RESIDENTIAL CUM COMMERCIAL BUILDING ON
PLOT NO.- 01, SEC.- 24, TALOJA, NAVI MUMBAI.



AMIT N. PATIL ARCHITECTS

127/128, 1ST FLOOR, SHIV CENTRE
SECTOR-17, VASHI, NAVI MUMBAI.
TEL. : 022 - 3573 8063

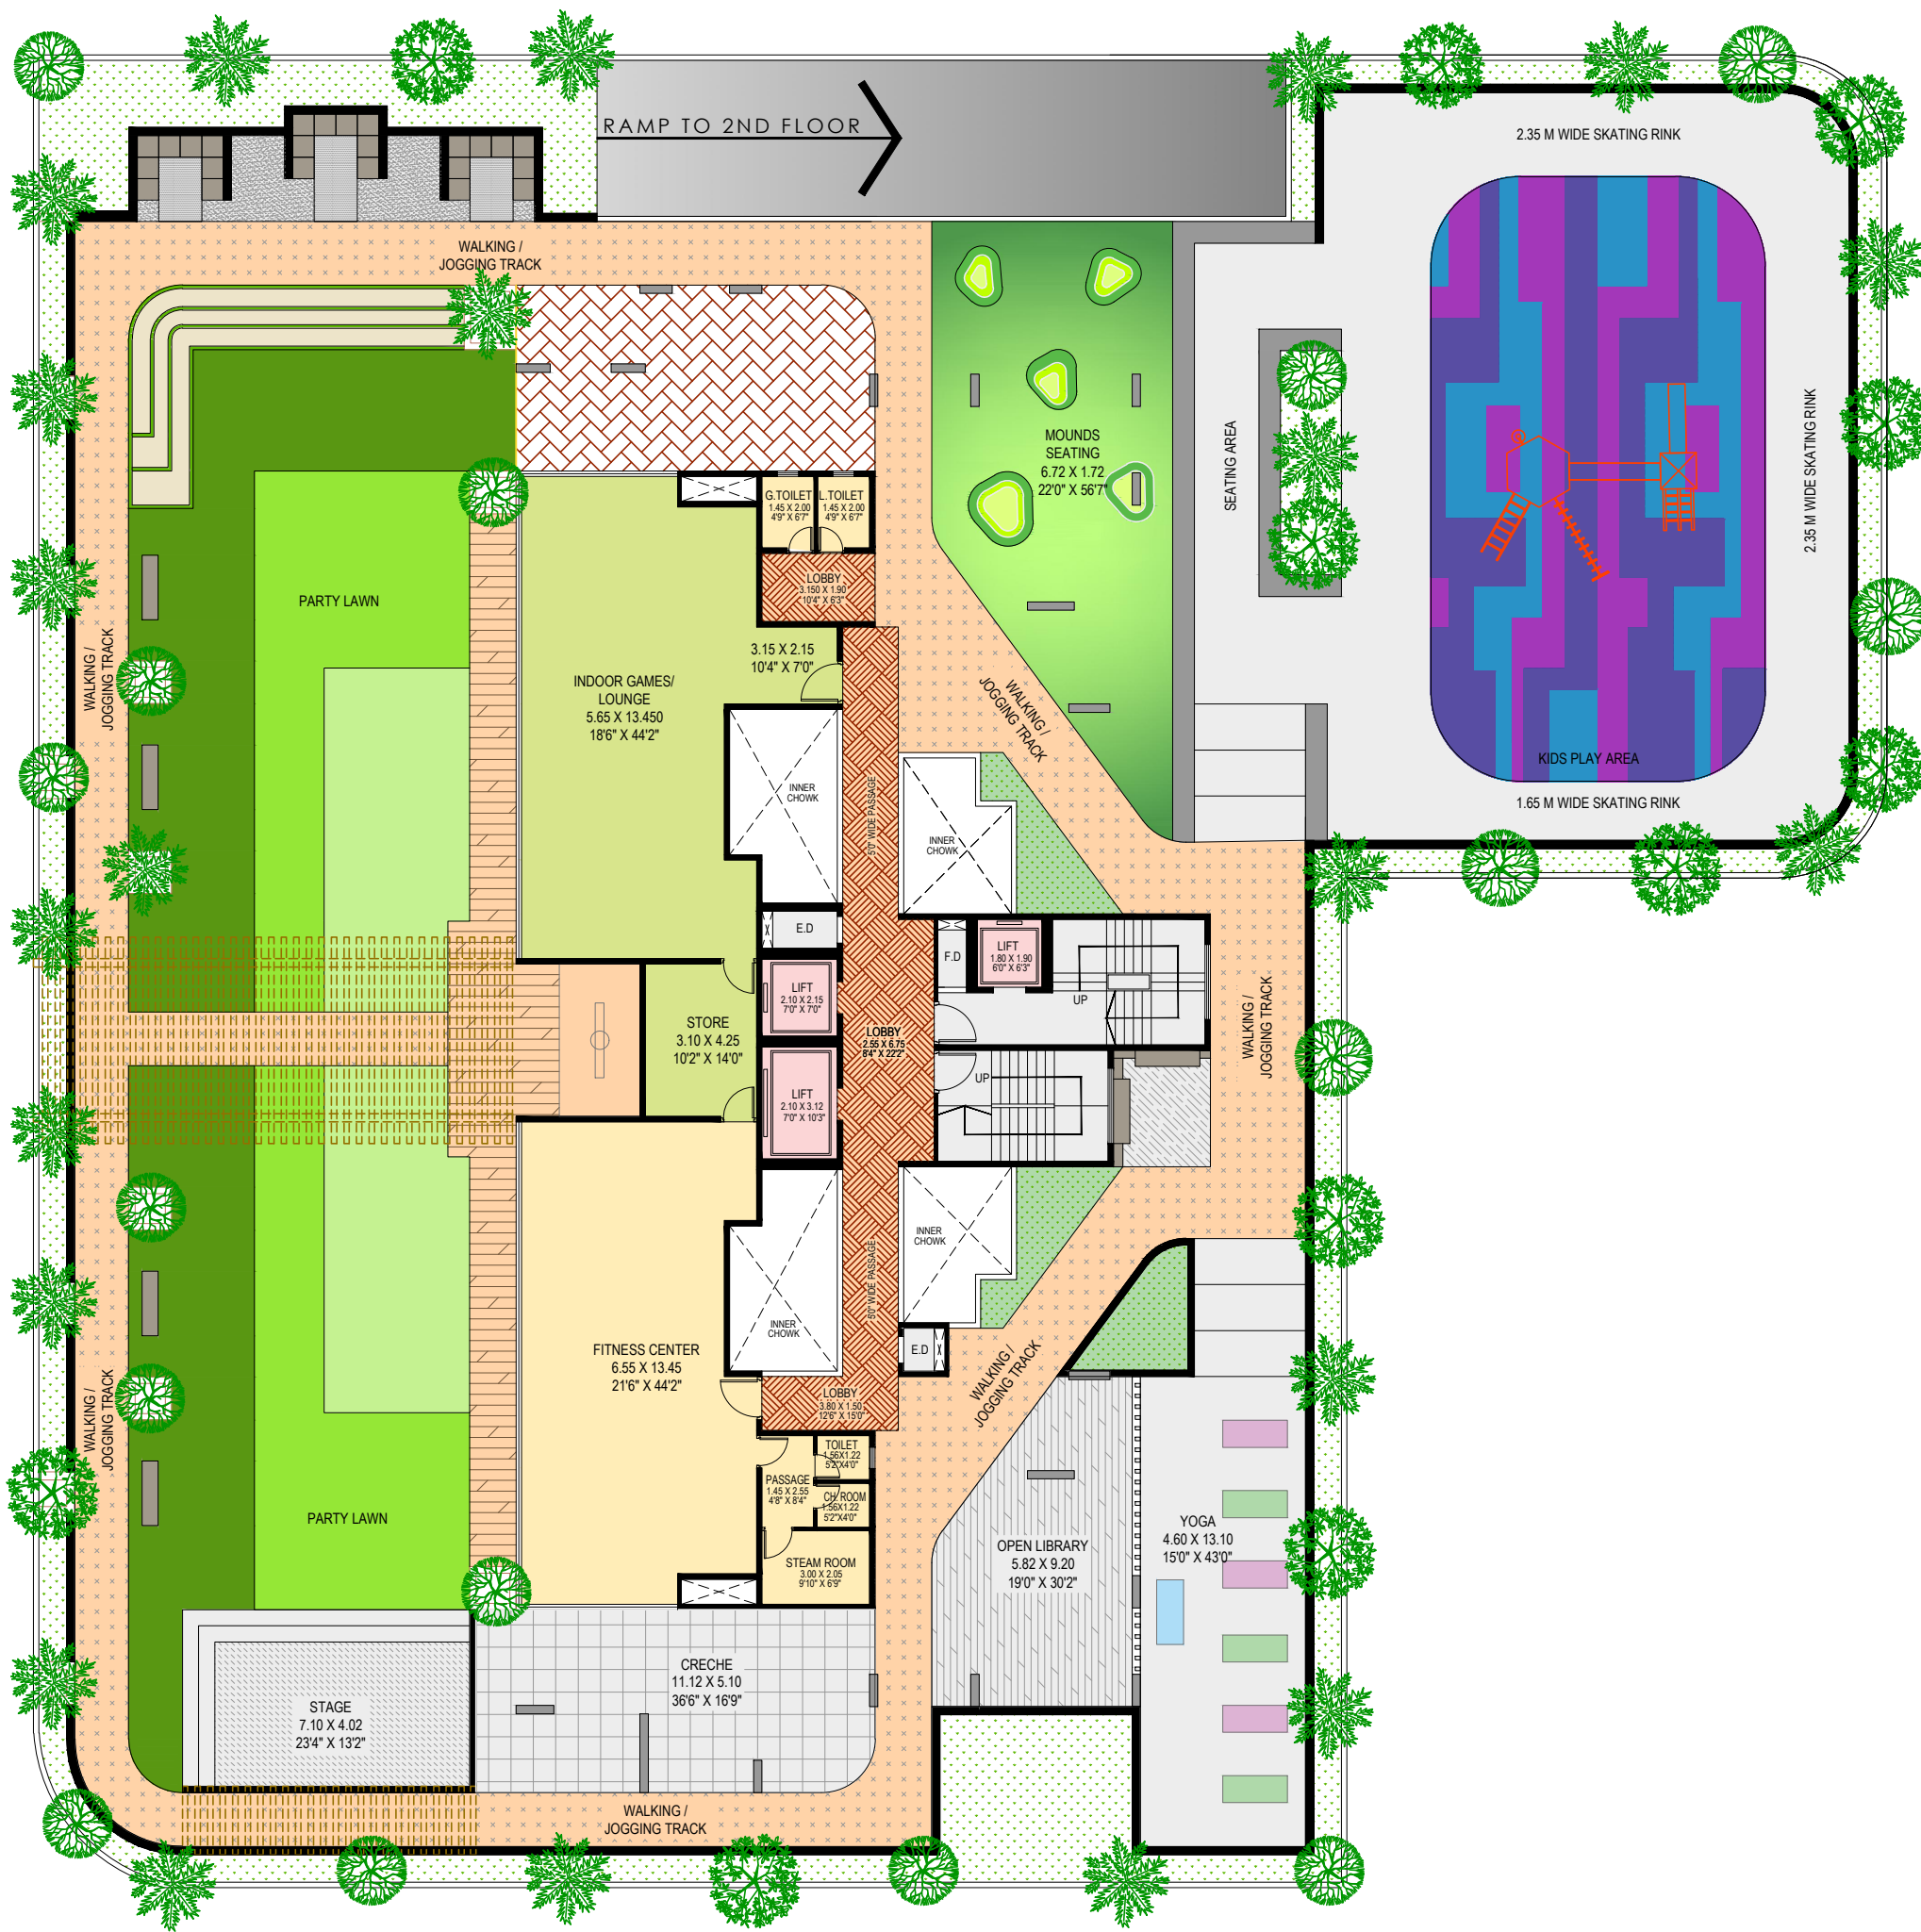

3RD FLOOR PLAN

PODIUM

PROJECT BY:
M/s. TURTLE
DEVELOPERS

"SIDDHSHILA"
PROPOSED RESIDENTIAL CUM COMMERCIAL BUILDING ON
PLOT NO.- 01, SEC.- 24, TALOJA, NAVI MUMBAI.



AMIT N. PATIL ARCHITECTS

127/128, 1ST FLOOR, SHIV CENTRE
SECTOR-17, VASHI, NAVI MUMBAI.
TEL. : 022 - 3573 8063

15.00 M WIDE ROAD



20.00 M WIDE ROAD

TYPICAL FLOOR PLAN 4TH TO 13TH FLOOR

PROJECT BY:
M/s. TURTLE
DEVELOPERS.

"SIDDHSHILA"
PROPOSED RESIDENTIAL CUM COMMERCIAL BUILDING ON
PLOT NO.- 01, SEC.- 24, TALOJA, NAVI MUMBAI.



AMIT N. PATIL ARCHITECTS

127/128, 1ST FLOOR, SHIV CENTRE
SECTOR-17, VASHI, NAVI MUMBAI.
TEL. : 022 - 3573 8063